
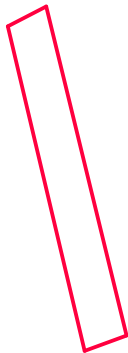


A T D E C E B A L

FERMA POMICOLA

SAT DECEBAL

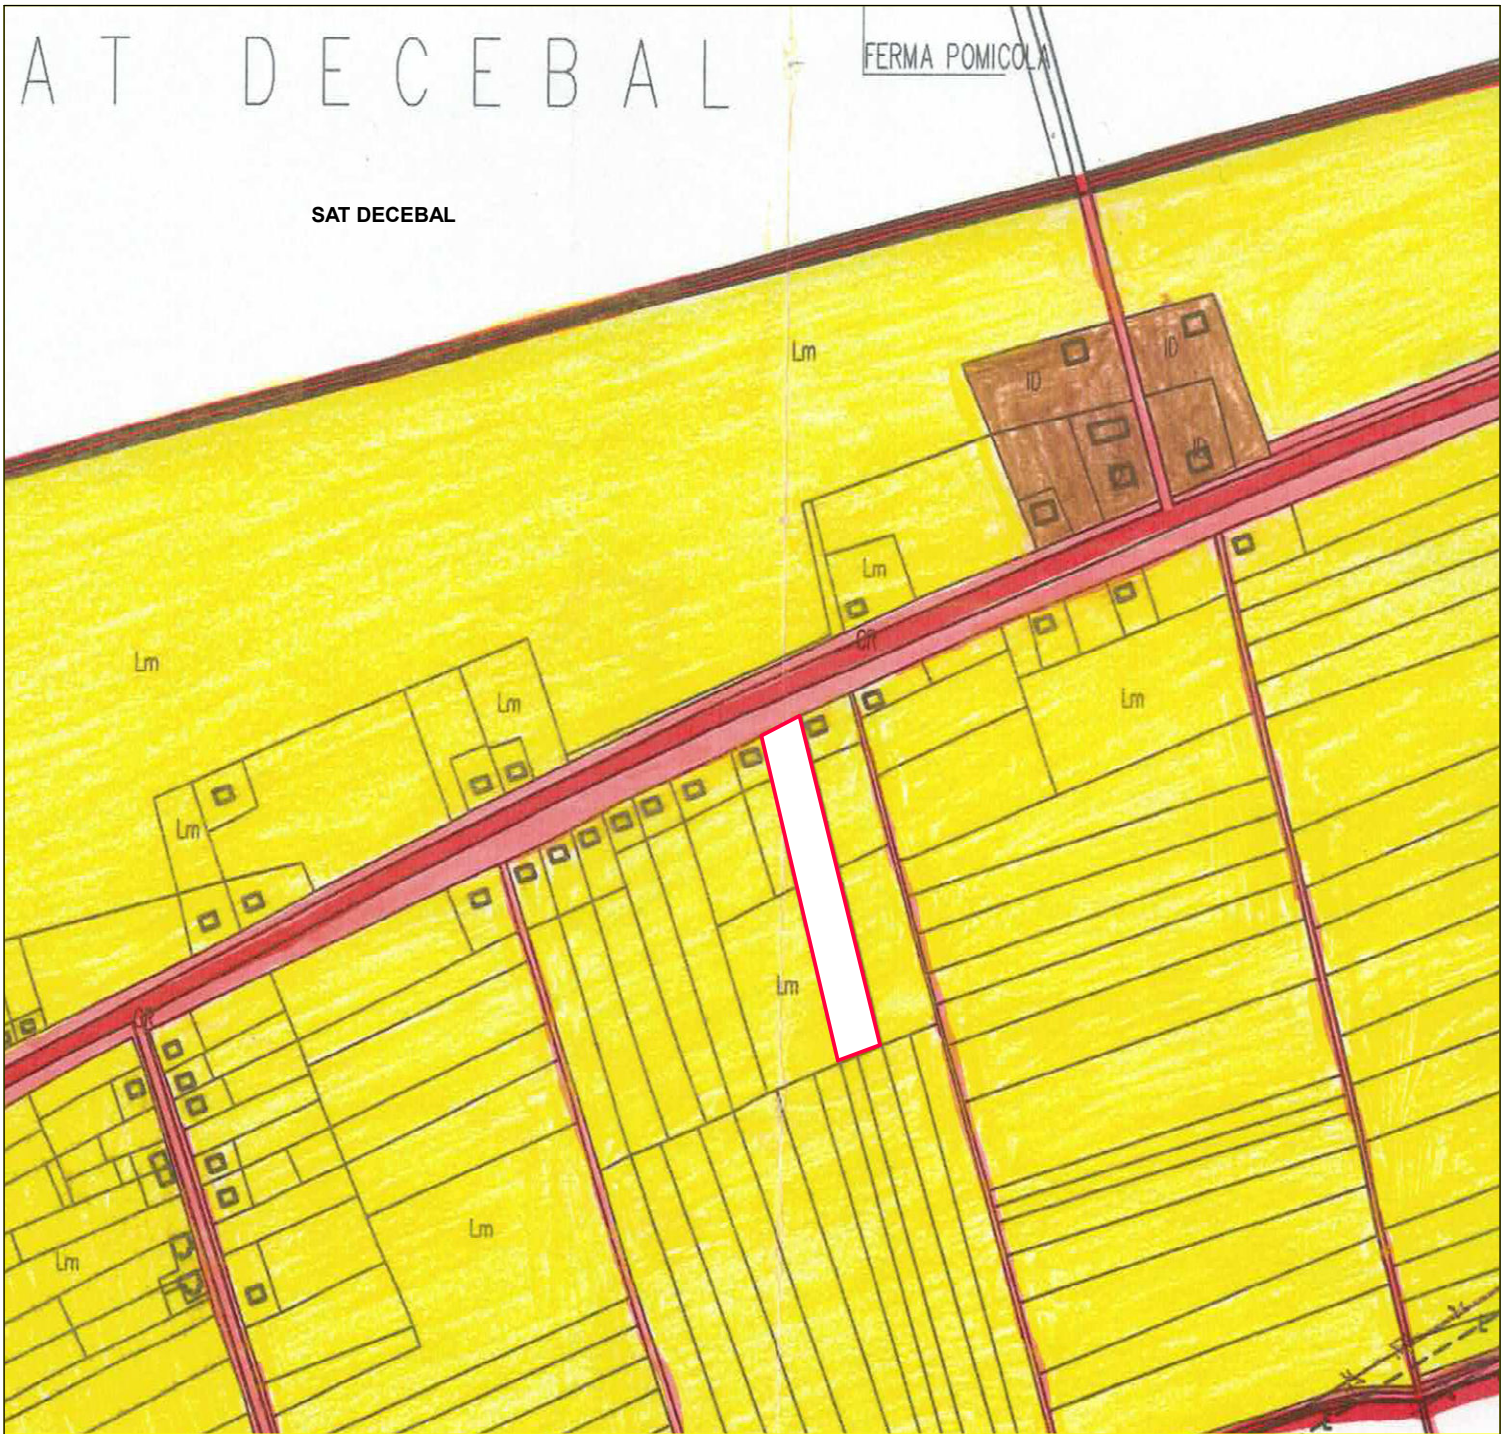

zona studiata

proiectant general			Beneficiar : BERCI GHEORGHE si BERCI ANA Com. Vetis, jud. Satu Mare Sat Decebal, Str. Mesteacănului, Nr.25		nr. proiect 18 /2020
S.C. PROIECT GEOLOG CONSTRUCT S.R.L.			Com. Vetis, jud. Satu Mare Sat Decebal, Str. PRINCIPALA, Nr. 33 NUME PROIECT: PUZ - CONSTRUIRE IMOBIL PARTER, ATELIER REPARATII AUTO CU SPATIU COMERCIAL SI ADMINISTRATIV BERCI GHEORGHE si BERCI ANA		
Coordonator URBANISM	arh. - urb. NEGRU OVIDIU	data 20.07.2020	FAZA PUZ-S.O.		plansa nr. 01
Proiectat/Desenat	arh. Vida Elena Anca	scara 1:500	INCADRARE IN PUG		