


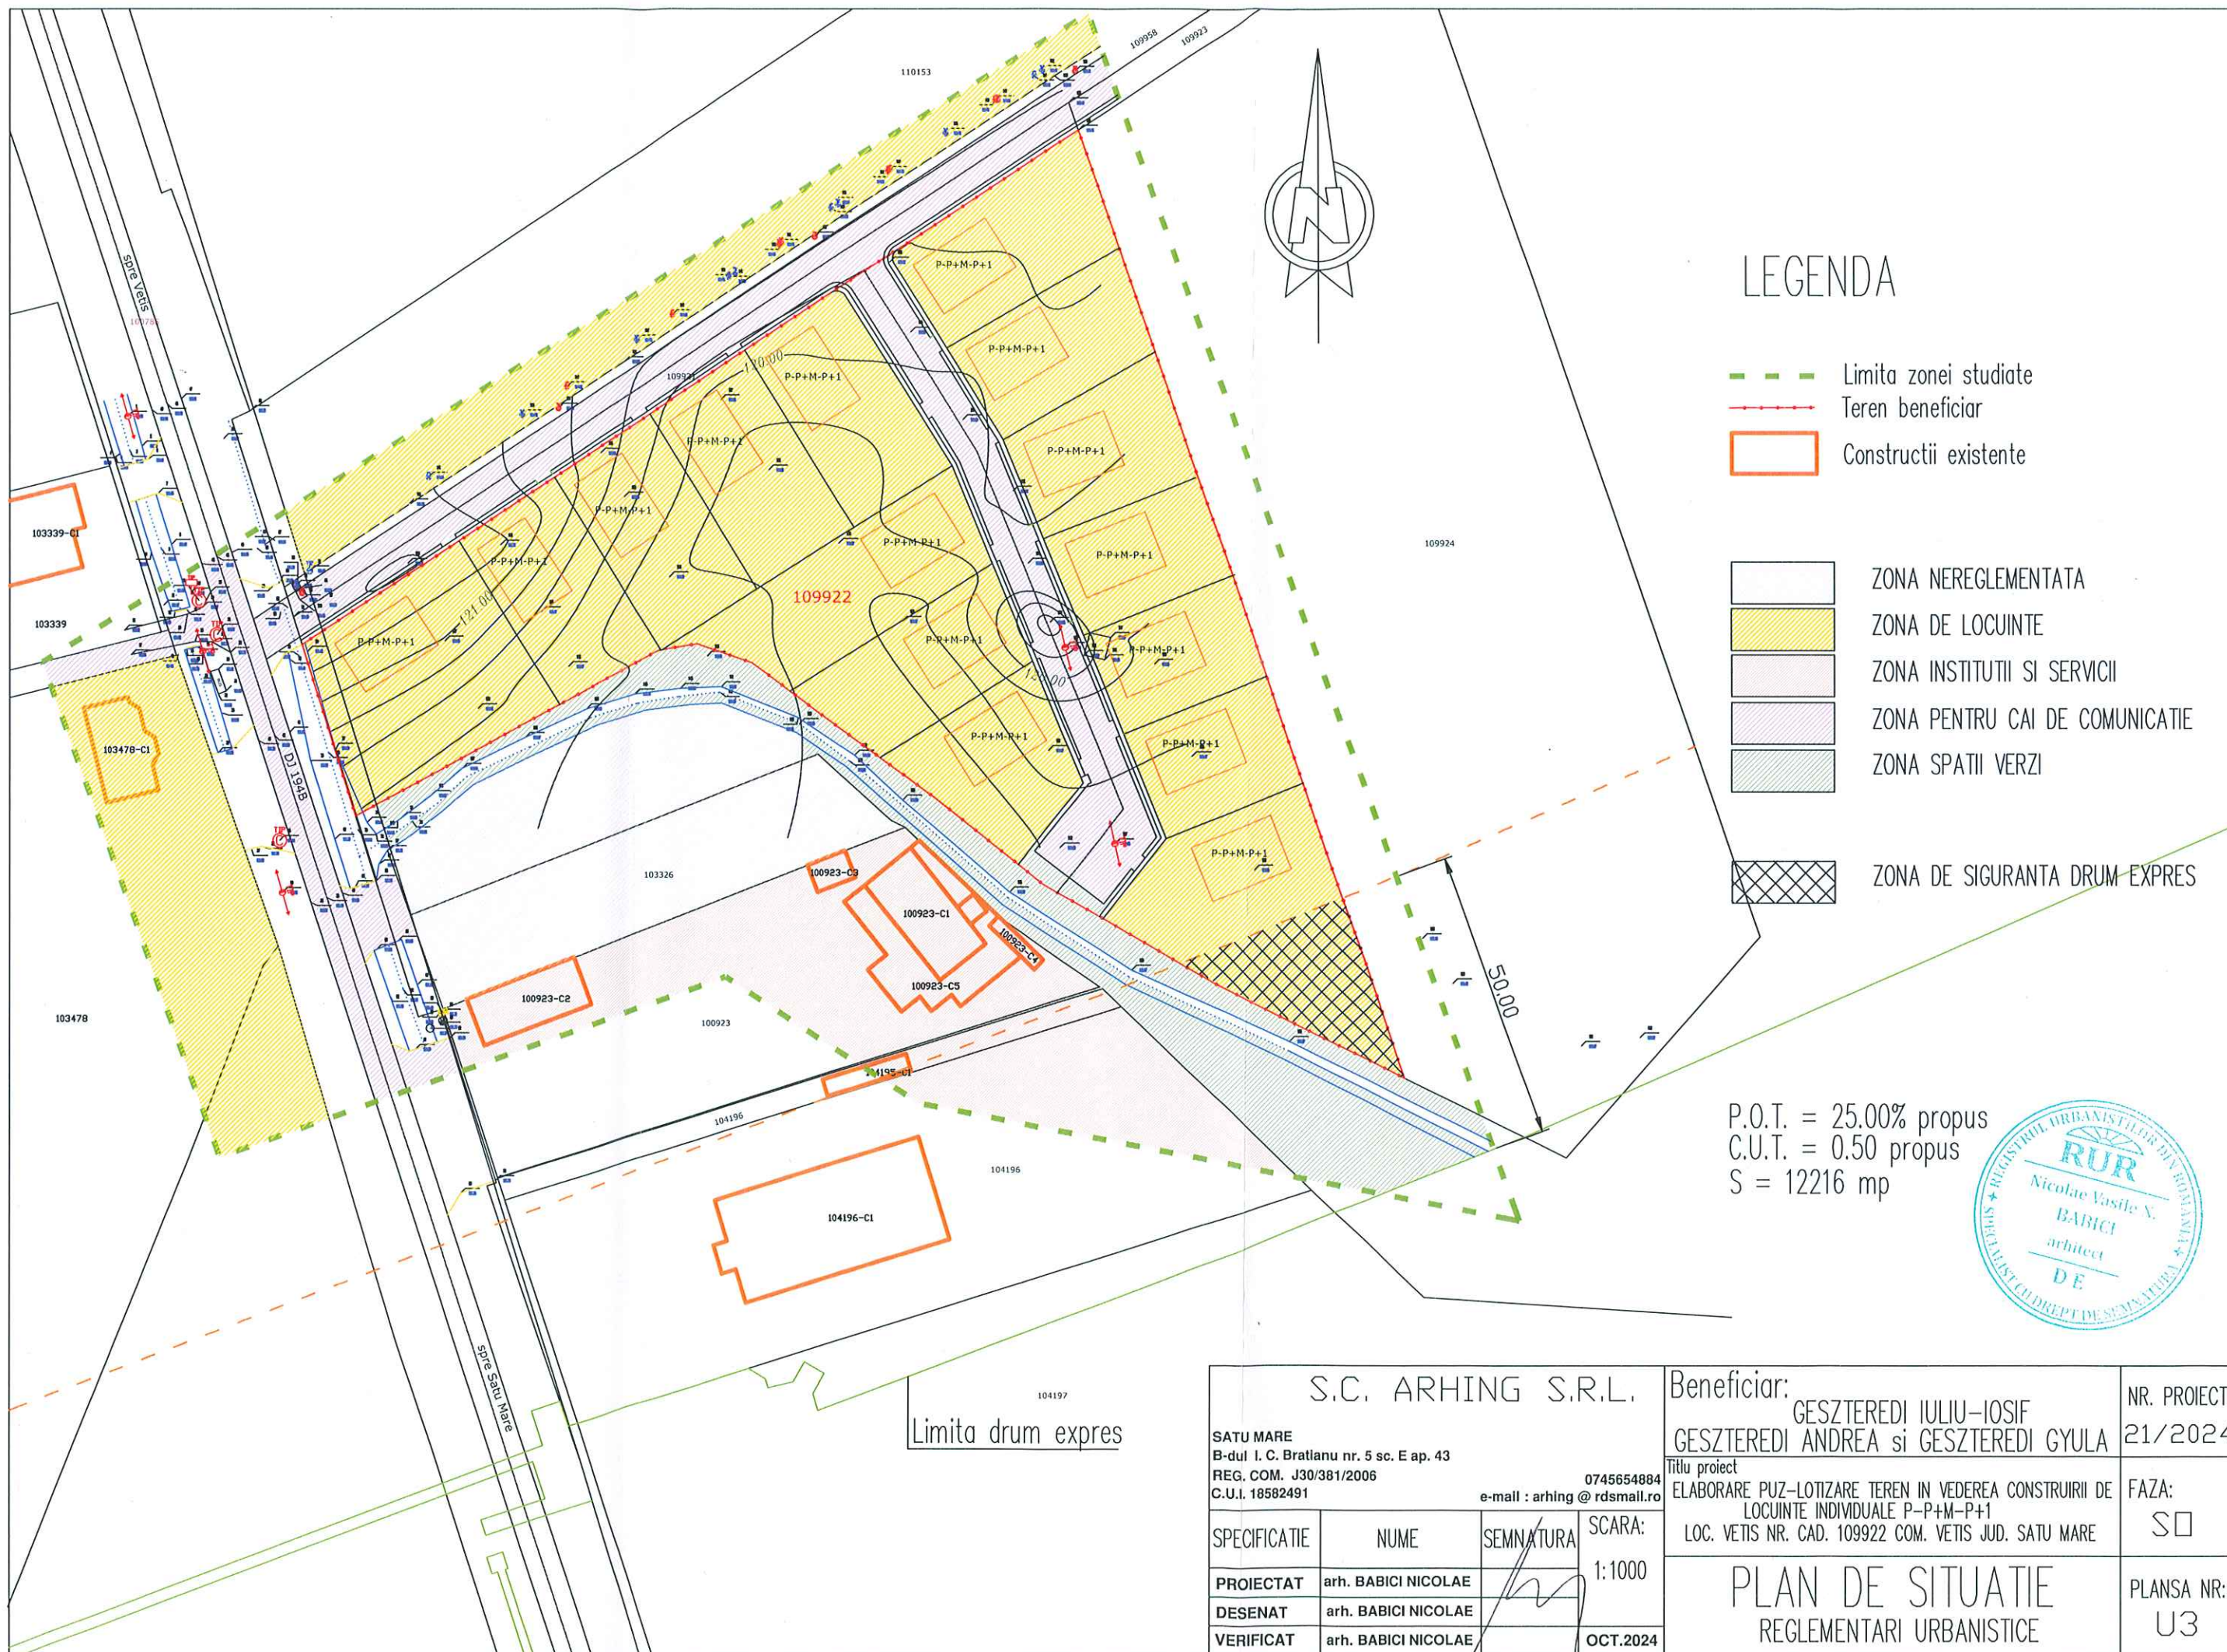


LEGENDA

- Limita zonei studiate
- Teren beneficiar
- Constructii existente
- ZONA NEREGLEMENTATA
- ZONA DE LOCUINTE
- ZONA INSTITUTII SI SERVICII
- ZONA PENTRU CAI DE COMUNICATIE
- ZONA SPATII VERZI
- ZONA DE SIGURANTA DRUM-EXPRES

P.O.T. = 25.00% propus
C.U.T. = 0.50 propus
S = 12216 mp



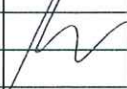S.C. ARHING S.R.L.			Beneficiar:		NR. PROIECT
SATU MARE			GESZTEREDI IULIU-IOSIF		21/2024
B-dul I. C. Bratlanu nr. 5 sc. E ap. 43			GESZTEREDI ANDREA si GESZTEREDI GYULA		
REG. COM. J30/381/2006			Titlu proiect		FAZA:
C.U.I. 18582491			ELABORARE PUZ-LOTIZARE TEREN IN VEDEREA CONSTRUIRII DE		
e-mail : arhing @ rdsmail.ro			LOCUINTE INDIVIDUALE P-P+M-P+1		S□
0745654884			LOC. VETIS NR. CAD. 109922 COM. VETIS JUD. SATU MARE		
SPECIFICATIE	NUME	SEMNATURA	SCARA:		PLAN DE SITUATIE REGLEMENTARI URBANISTICE
PROIECTAT	arh. BABICI NICOLAE		1:1000		
DESENAT	arh. BABICI NICOLAE				
VERIFICAT	arh. BABICI NICOLAE				
			OCT.2024		PLANSA NR: U3